

TUVALU FISHERIES SEAWALL PROJECT



Drawn by:
TCC

Design by:
TCC

Project NO.
01.2021

Project
TFD Seawall

Issue
19/05/21

Client
Fisheries
Department

Client
Fisheries
Department

A01



FOOTING AND SEAWALL DIMENSION



Drawn by:
TCC

Design by:
TCC

Project NO.
01.2021


Project
TFD Seawall

Issue
19/05/21

Client
Fisheries
Department

Client
Fisheries
Department

A02

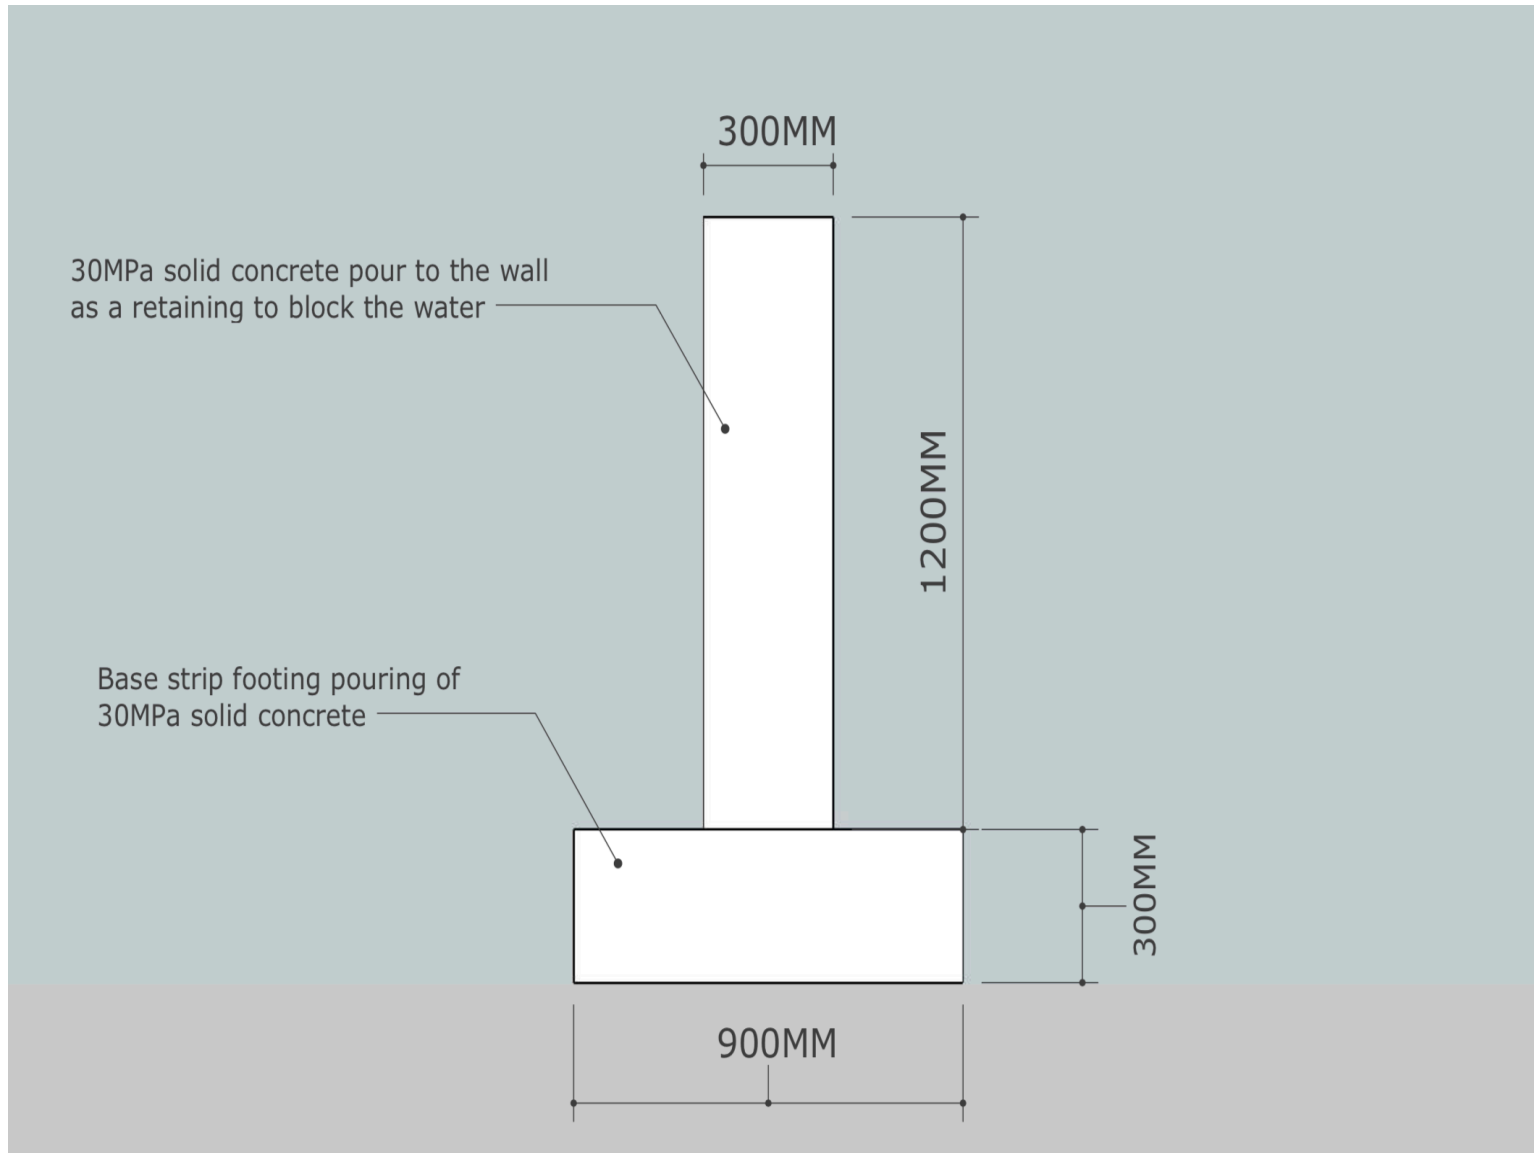

REINFORCEMENT DETAILS_FOOTINGS



Drawn by:
TCC

Design by:
TCC

Project NO.
01.2021


Project
TFD Seawall

Issue
19/05/21

Client
Fisheries
Department

Client
Fisheries
Department

A03

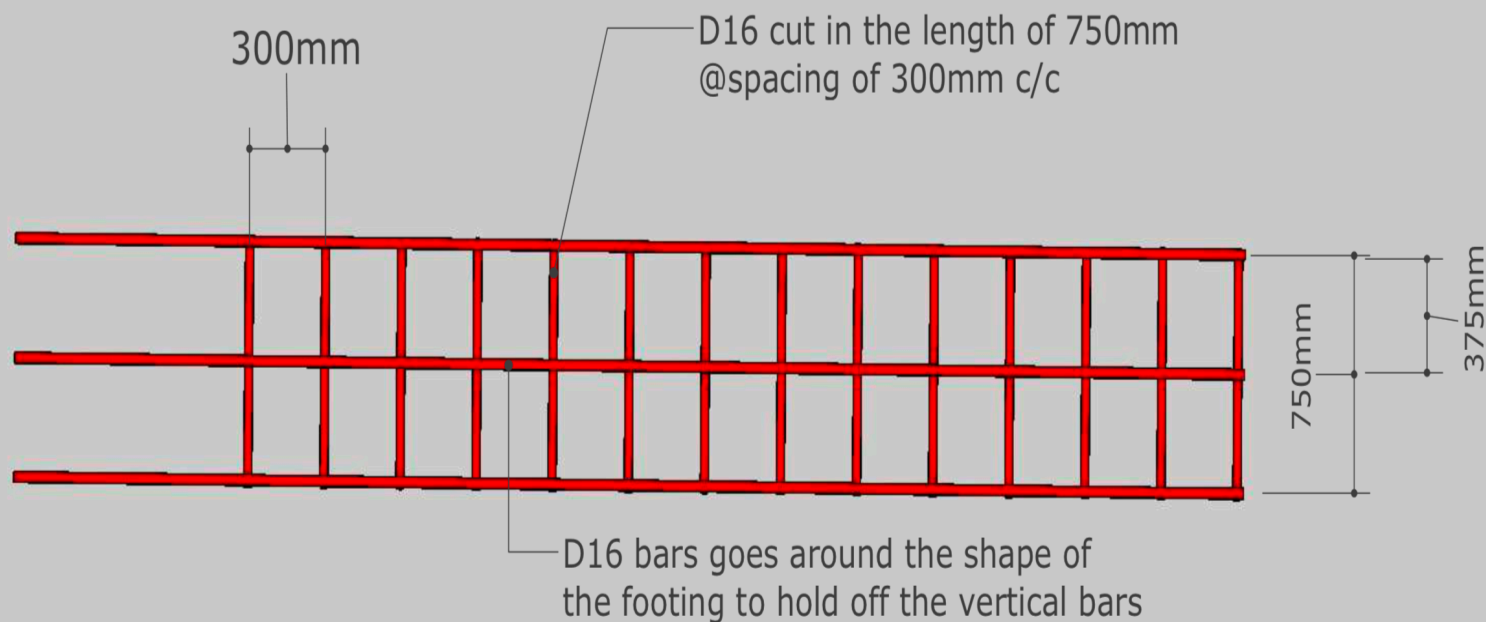

REINFORCEMENT DETAILS_MAIN SEAWALL



Drawn by:
TCC

Design by:
TCC

Project NO.
01.2021


Project
TFD Seawall

Issue
19/05/21

Client
Fisheries
Department

Client
Fisheries
Department

A04

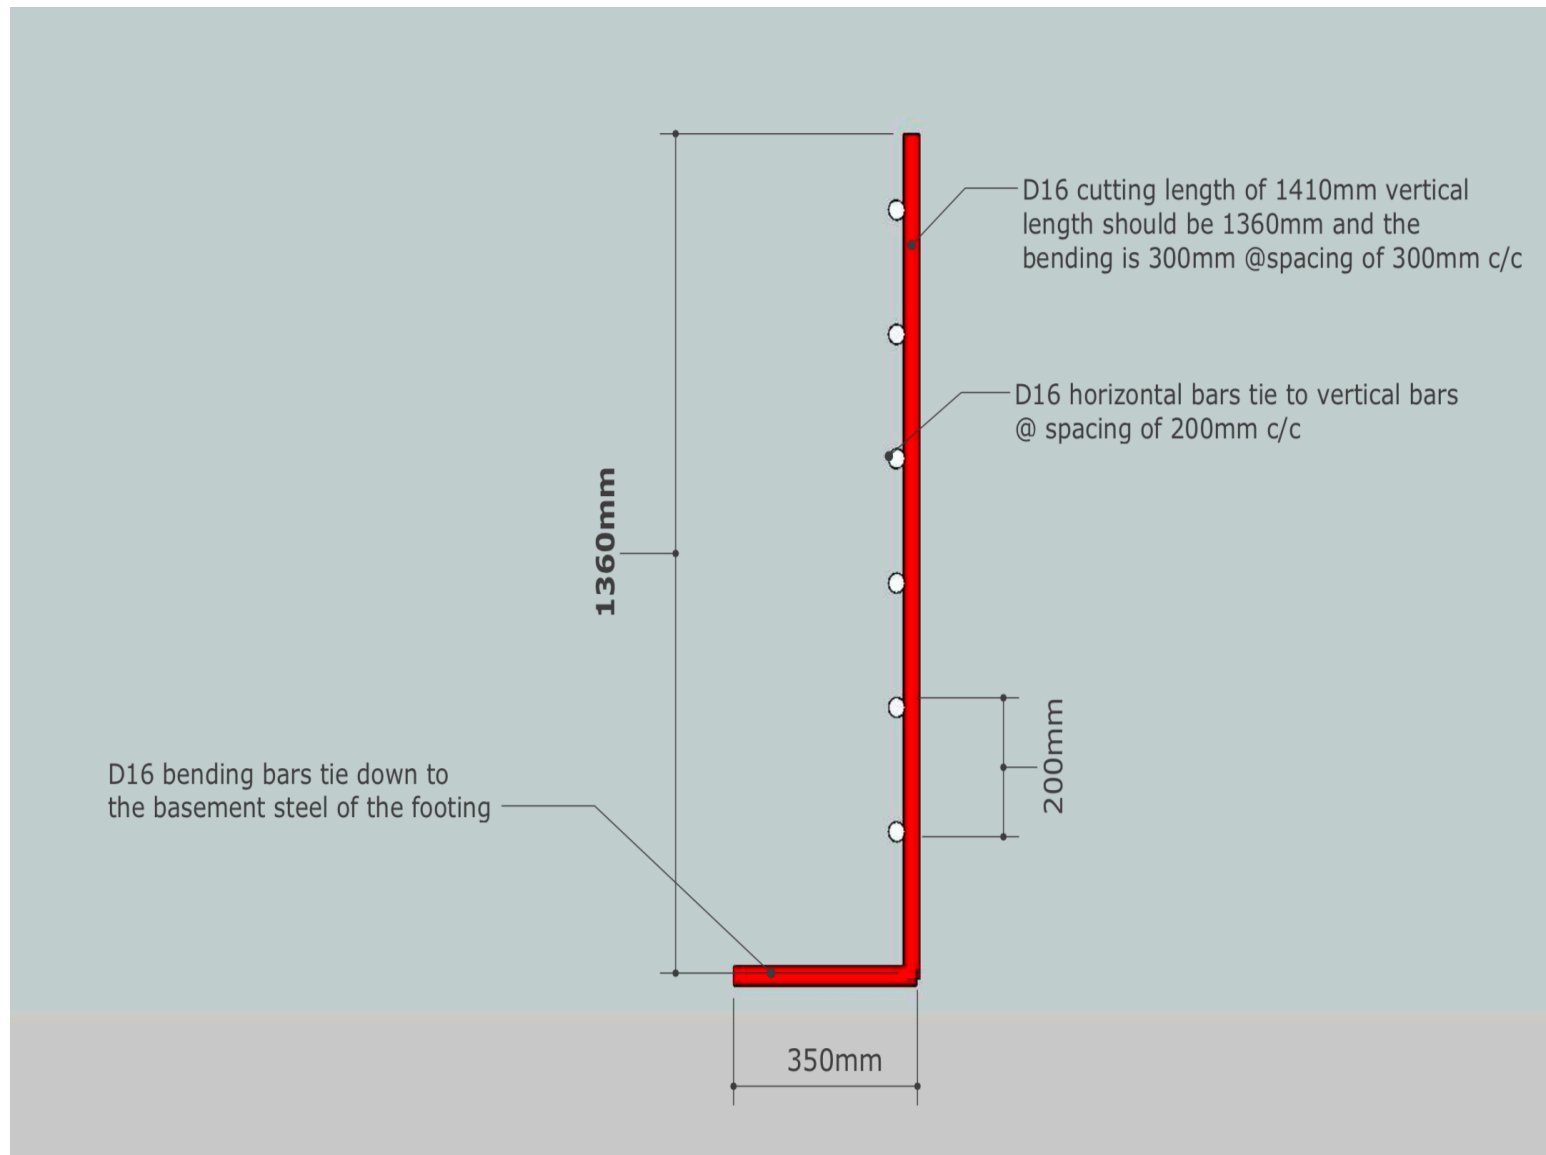

SEAWALL DIMENSION



Drawn by:
TCC

Design by:
TCC

Project NO.
01.2021

Project
TFD Seawall

Issue
19/05/21

Client
Fisheries
Department

Client
Fisheries
Department

A05

U shape seawall started from
the existing navy seawall to the
old fisheries building

